


SCALE 1:100
100 mm
90
80
70
60
50
40
30
20
10

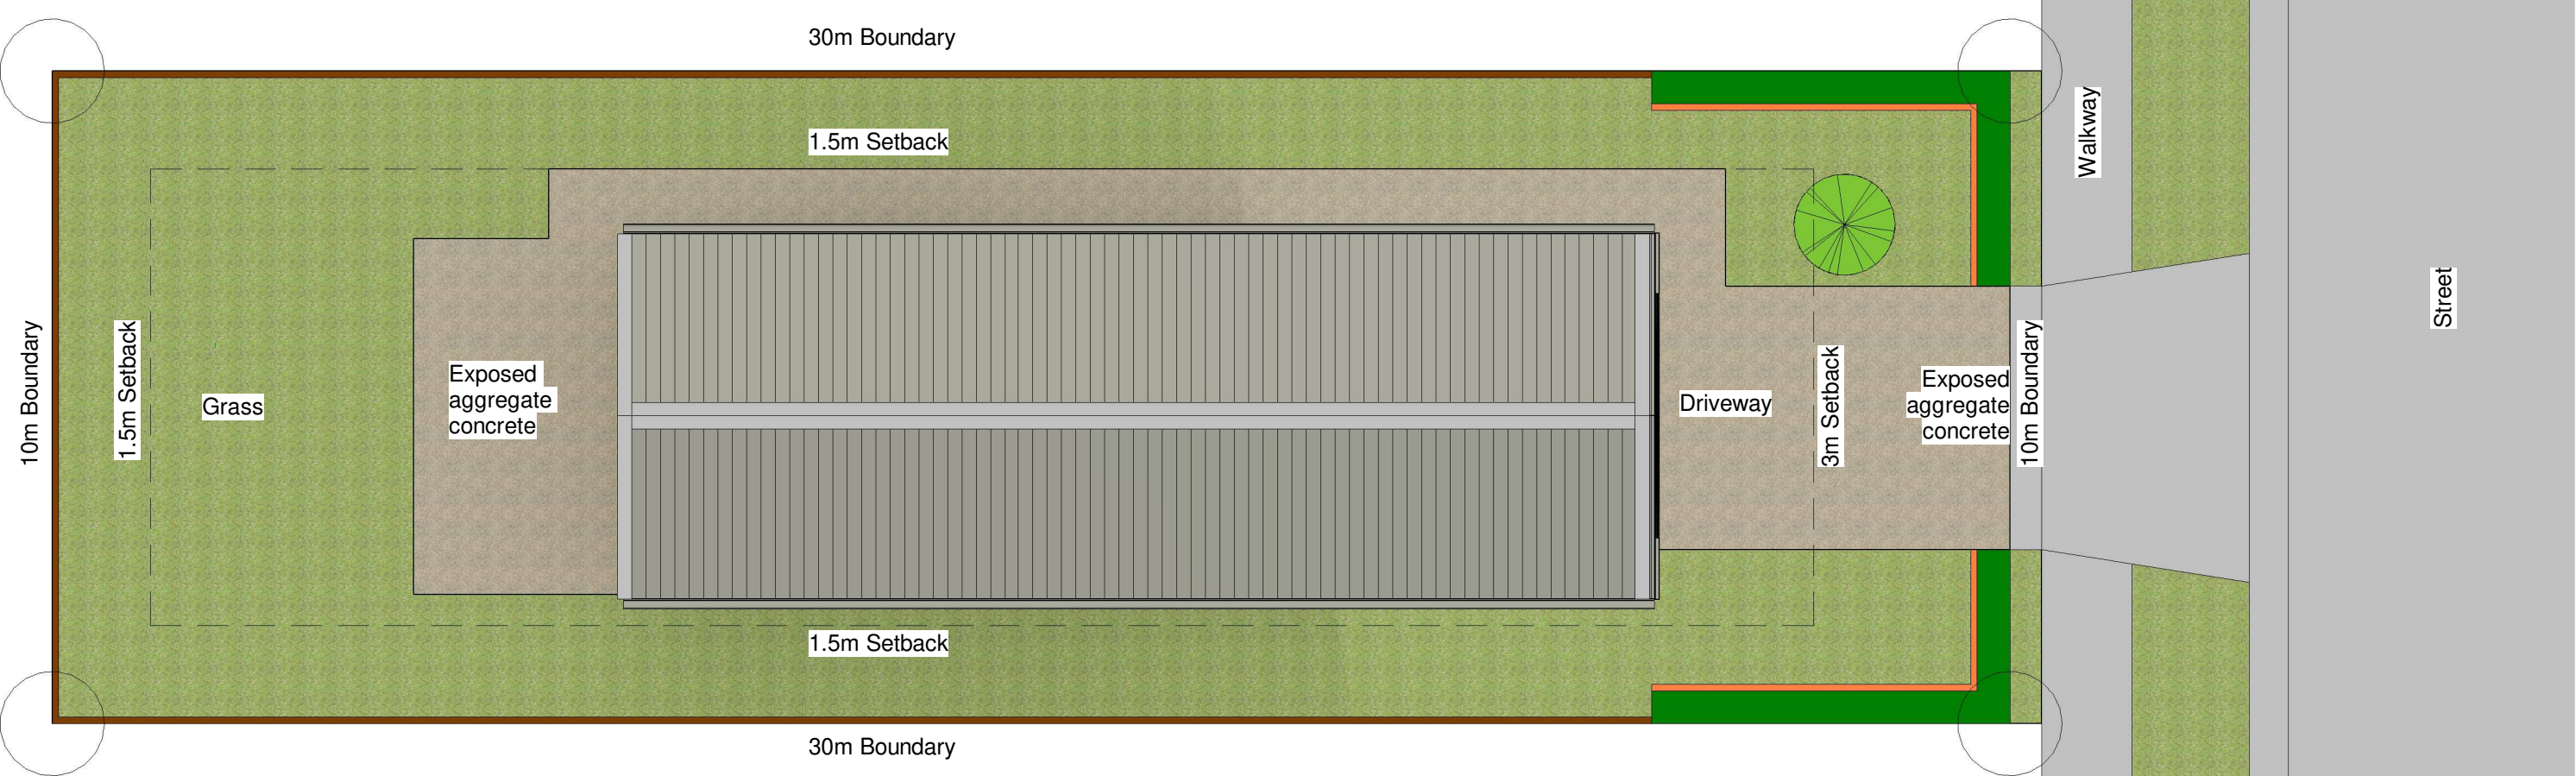

1
A300

Site Plan

1 : 100

Legend			
Exposed aggregate concrete			
Hedge @ 600mm Ctrs & 1000mm high Griselinia Littoralis or Prunus Lustanica			
Grass			

Site Description:

Address-
Lot -
DP -

Valuation -

District Plan Zone -

Area - m²

Wind Zone -
Earthquake Zone -
Snow Zone -


© Copyright these plans are the property of The Breen Construction Co Ltd - reproduction by permission only

 www.dhb.govt.nz BUILDING CONFIDENCE	 breenhomes	THE BREEN CONSTRUCTION CO LTD PO BOX 97, ALEXANDRA PH 03 440 0190 FAX 03 448 9314 info@breen.co.nz www.breen.co.nz	REVISIONS	No.	Date	Description	DRAWN	PLOT DATE	DRAWING TITLE Site Plan & Landscaping plan	PROJECT TITLE Northlake x10 units Lots 5150-5154			
							APPROVED	SCALE 1 : 100		PROJECT STATUS Concept	PROJECT NUMBER 20393	SHEET NUMBER A100	REV

SCALE 1:100
100 mm
90
80
70
60
50
40
30
20
10


Exterior Finishes Legend:

- | | |
|--|---|
| (A) — - Hi Five roof cladding @ 35deg fall on proprietary trusses @ 900 crs | (D) — - Powdercoated aluminium doors & windows double glazed |
| (B) — - Hi Five wall cladding on 18mm cavibat on 140mm SG8 timber framing | (E) — - 165 Paltec fascia |
| (C) — - James Hardie Linea weatherboard wall cladding on 20mm H3.2 Vertical cavity | (F) — - Cedar sectional Garage door |
| | (G) — -Firth 10 Series concrete block veneer to be stack bond on 50mm cavity on 90mm timber frame |

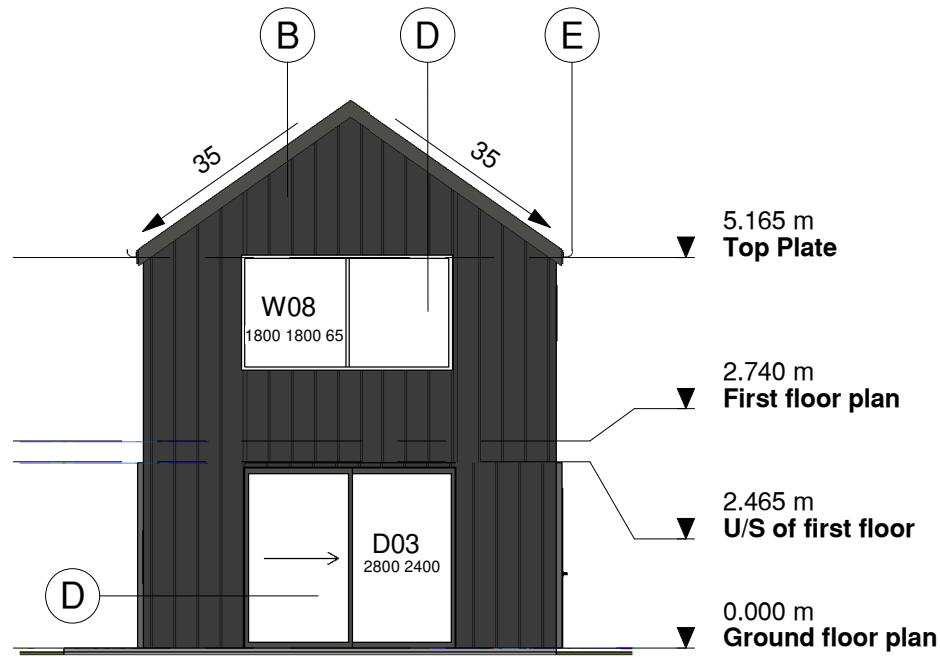

Elevation 1

1 : 100

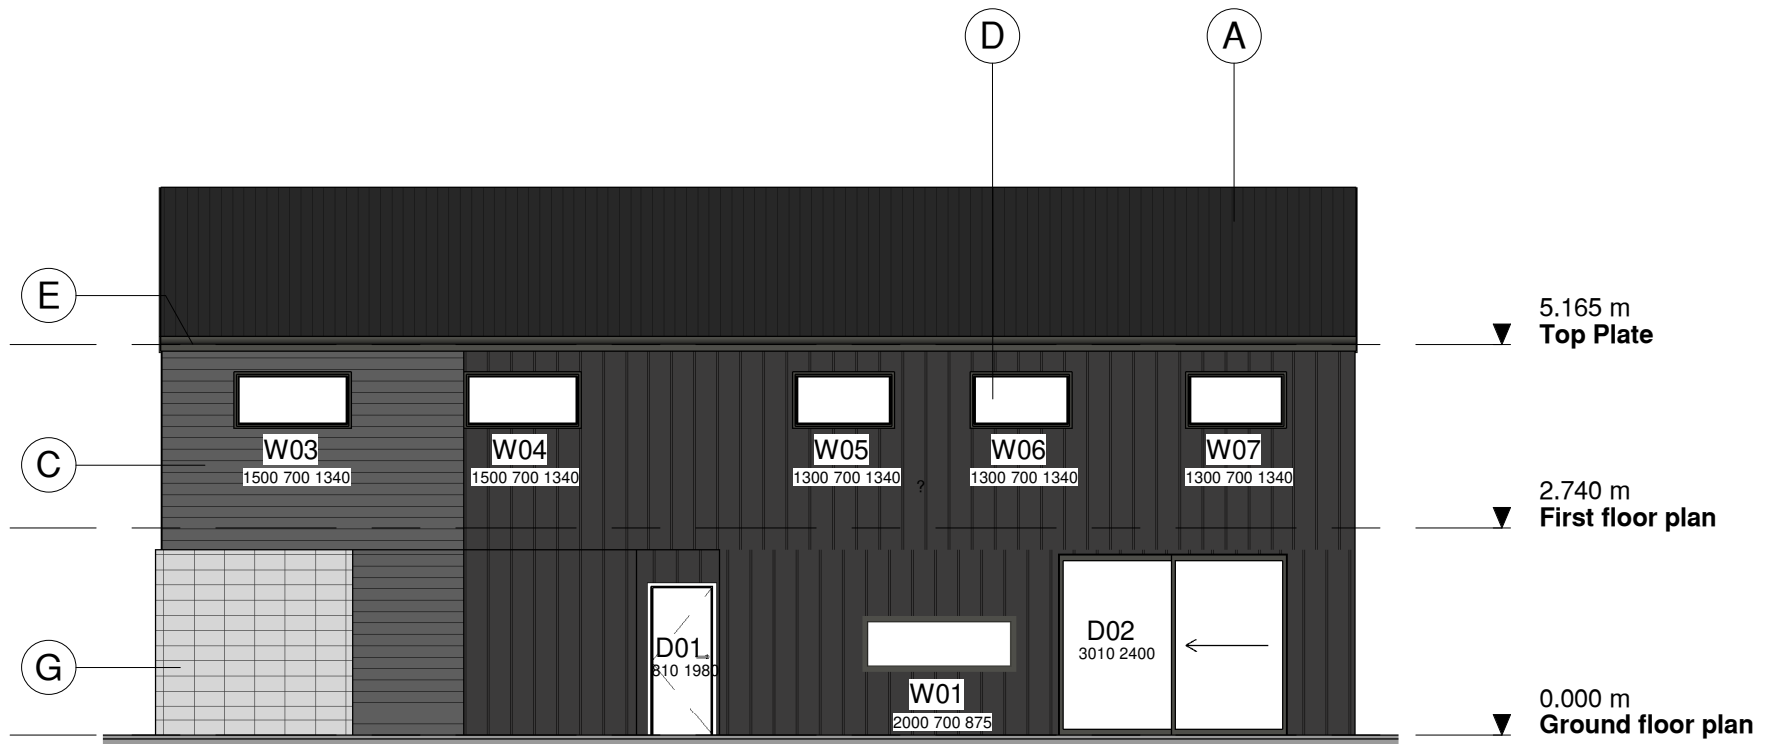

Elevation 2



1 : 100

© Copyright these plans are the property of The Breen Construction Co Ltd - reproduction by permission only

 www.dhb.govt.nz BUILDING CONFIDENCE		THE BREEN CONSTRUCTION CO LTD PO BOX 97, ALEXANDRA PH 03 440 0190 FAX 03 448 9314 info@breen.co.nz www.breen.co.nz	REVISIONS	No.	Date	Description	DRAWN FD	PLOT DATE 06/10/21	DRAWING TITLE Elevations 1	PROJECT TITLE Northlake x10 units Lots 5150-5154			
							APPROVED	SCALE 1 : 100		PROJECT STATUS Concept	PROJECT NUMBER 20393	SHEET NUMBER A300	REV



Exterior Finishes Legend:	
Ⓐ — - Hi Five roof cladding @ 35deg fall on proprietary trusses @ 900 crs	Ⓓ — - Powdercoated aluminium doors & windows double glazed
Ⓑ — - Hi Five wall cladding on 18mm cavibat on 140mm SG8 timber framing	Ⓔ — - 165 Paltec fascia
Ⓒ — - James Hardie Linea weatherboard wall cladding on 20mm H3.2 Vertical cavity	Ⓕ — - Cedar sectional Garage door
	Ⓖ — -Firth 10 Series concrete block veneer to be stack bond on 50mm cavity on 90mm timber frame

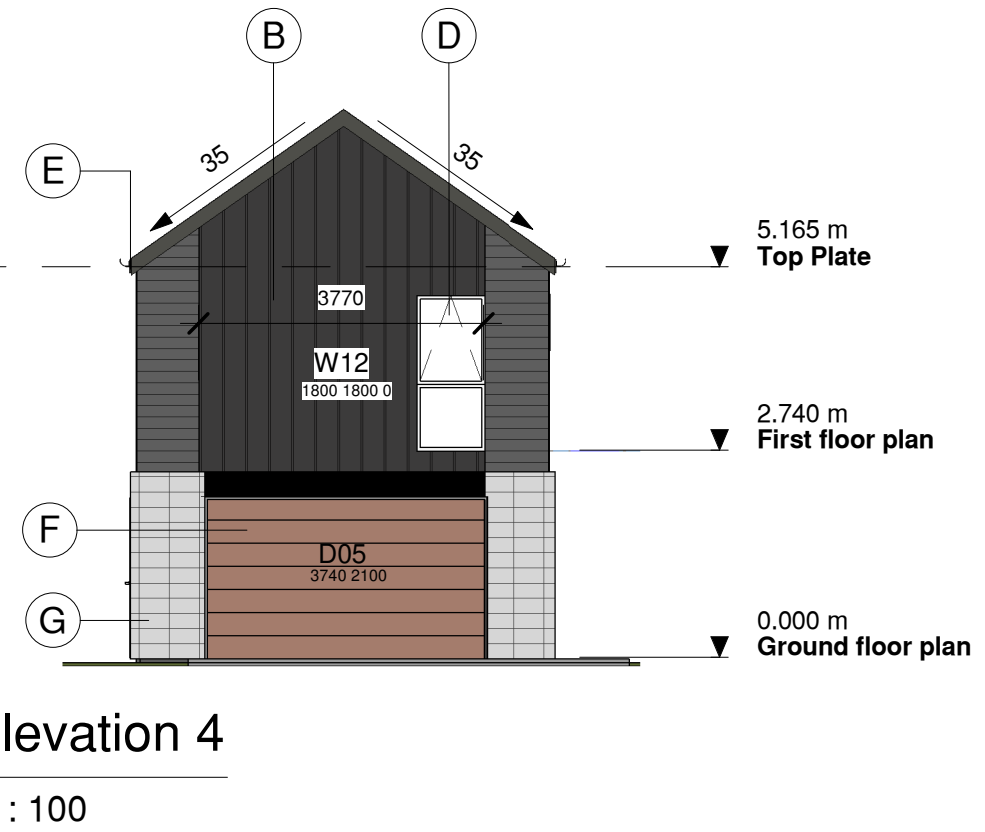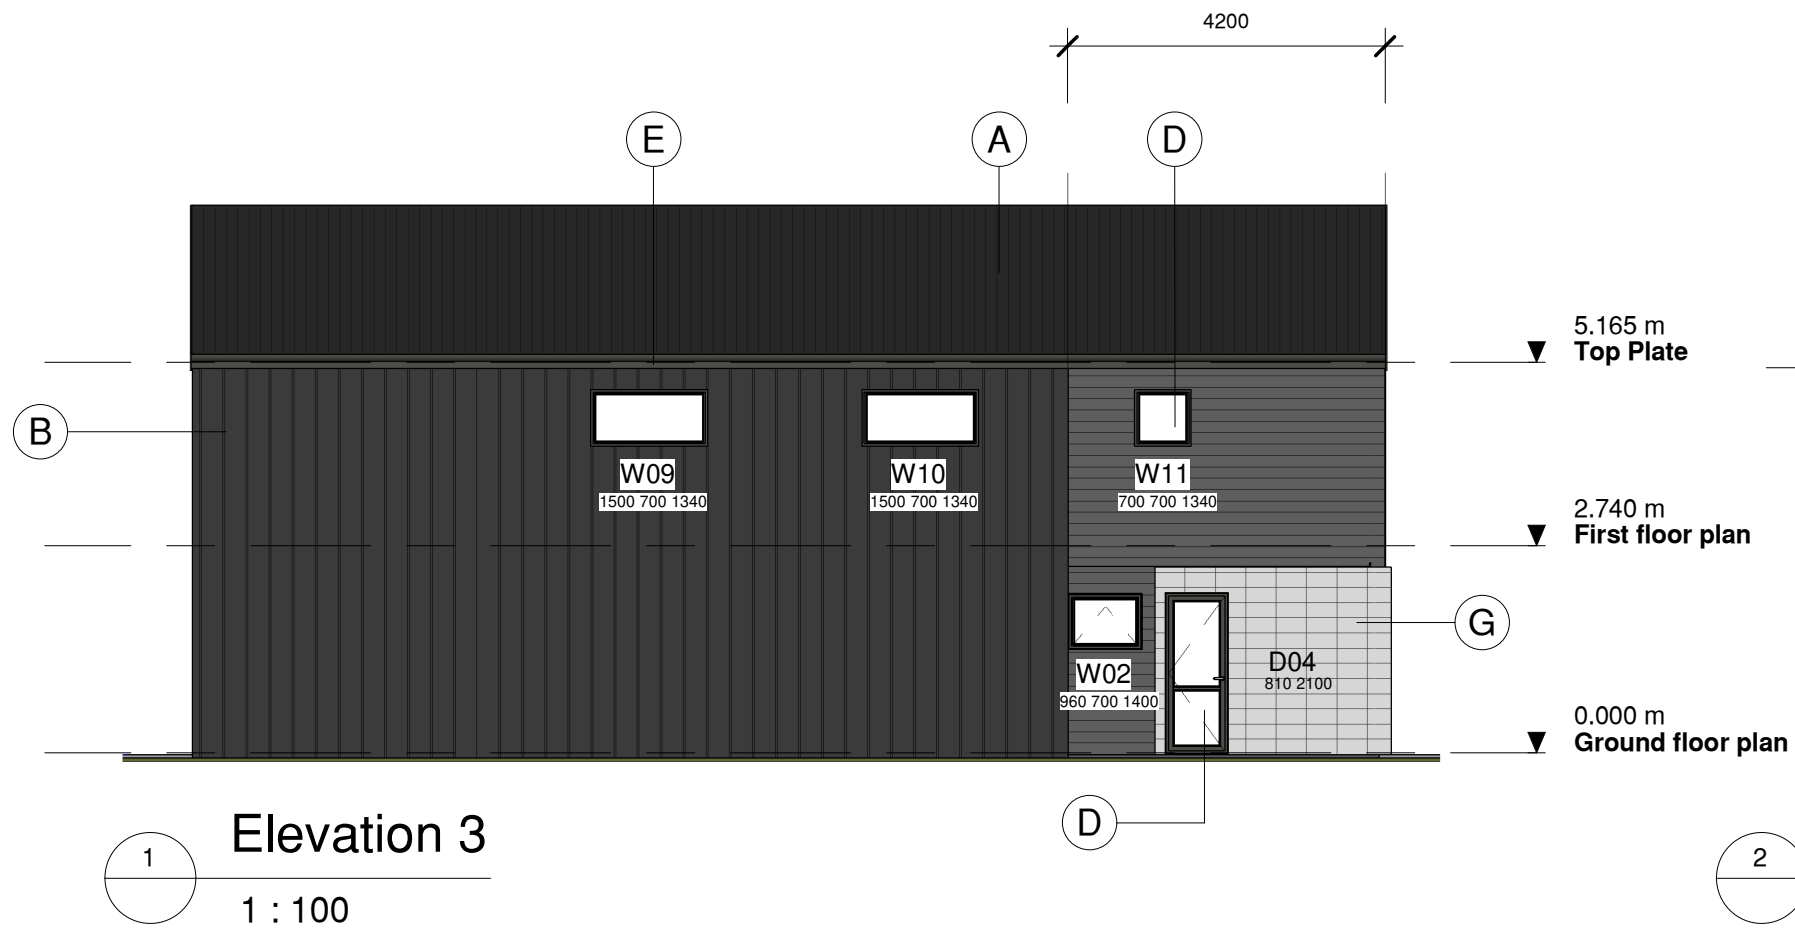

© Copyright these plans are the property of The Breen Construction Co Ltd - reproduction by permission only

 www.dbb.govt.nz BUILDING CONFIDENCE	 breenhomes	THE BREEN CONSTRUCTION CO LTD PO BOX 97, ALEXANDRA PH 03 440 0190 FAX 03 448 9314 info@breen.co.nz www.breen.co.nz	REVISIONS No. Date Description	DRAWN FD	PLOT DATE 06/10/21	DRAWING TITLE Elevations 2 PROJECT STATUS Concept	PROJECT TITLE Northlake x10 units Lots 5150-5154			
				APPROVED	SCALE 1 : 100		PROJECT NUMBER 20393	SHEET NUMBER A301	REV	




1

View 1



2

View 2

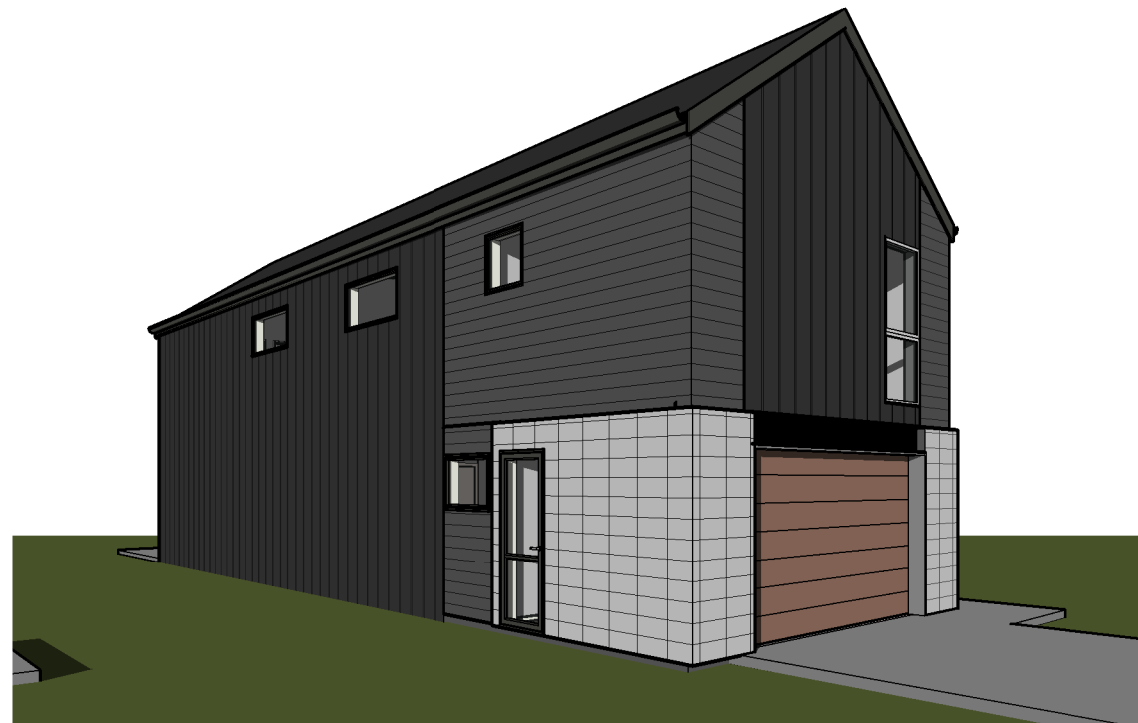

3

View 3



4

View 4

© Copyright these plans are the property of The Breen Construction Co Ltd - reproduction by permission only

		THE BREEN CONSTRUCTION CO LTD PO BOX 97, ALEXANDRA PH 03 440 0190 FAX 03 448 9314 info@breen.co.nz www.breen.co.nz	REVISIONS No. Date Description	DRAWN FD	PLOT DATE 06/10/21	DRAWING TITLE Exterior Perspectives	PROJECT TITLE Northlake x10 units Lots 5150-5154			
				APPROVED	SCALE	PROJECT STATUS Concept	PROJECT NUMBER 20393	SHEET NUMBER A302	REV	

SCALE 1:100
100 mm
90
80
70
60
50
40
30
20
10