
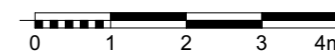


**HOUSE TYPE 5**

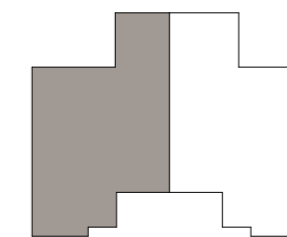

GF	82m <sup>2</sup>
FF	62m <sup>2</sup>
Garage	21m <sup>2</sup>
Total	165m <sup>2</sup>



	Carpet
	Vinyl Plank Flooring

**PLAN KEY**

- 1. Entry
- 2. Kitchen
- 3. Dining
- 4. Living
- 5. Bedroom
- 6. Wardrobe
- 7. Bathroom
- 8. Study
- 9. Laundry
- 10. HWC
- 11. Garage
- 12. Storage (Under Stair)
- 13. Linen
- 14. Storage
- 15. Access Path

**KEY FEATURES**

- Double Storey
- 3/4 Bedroom Options
- Downstairs bedroom optional
- Separate study
- Single attached garage
- Open plan living spaces
- Separate laundry

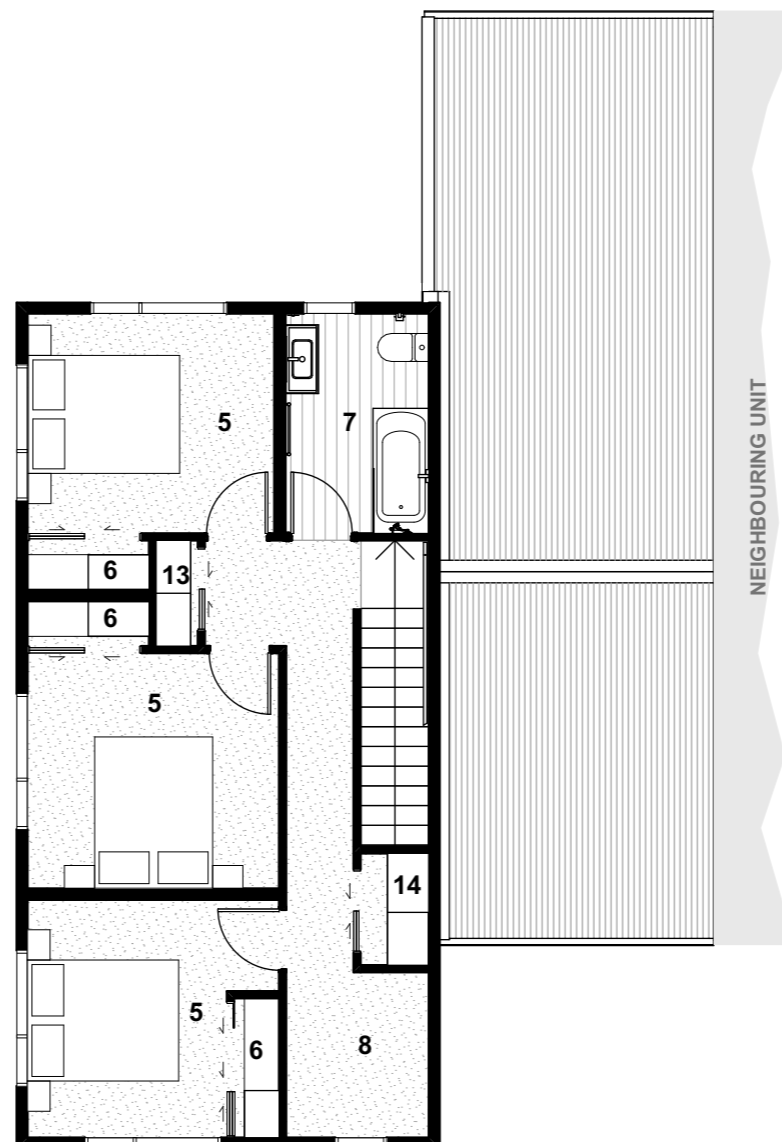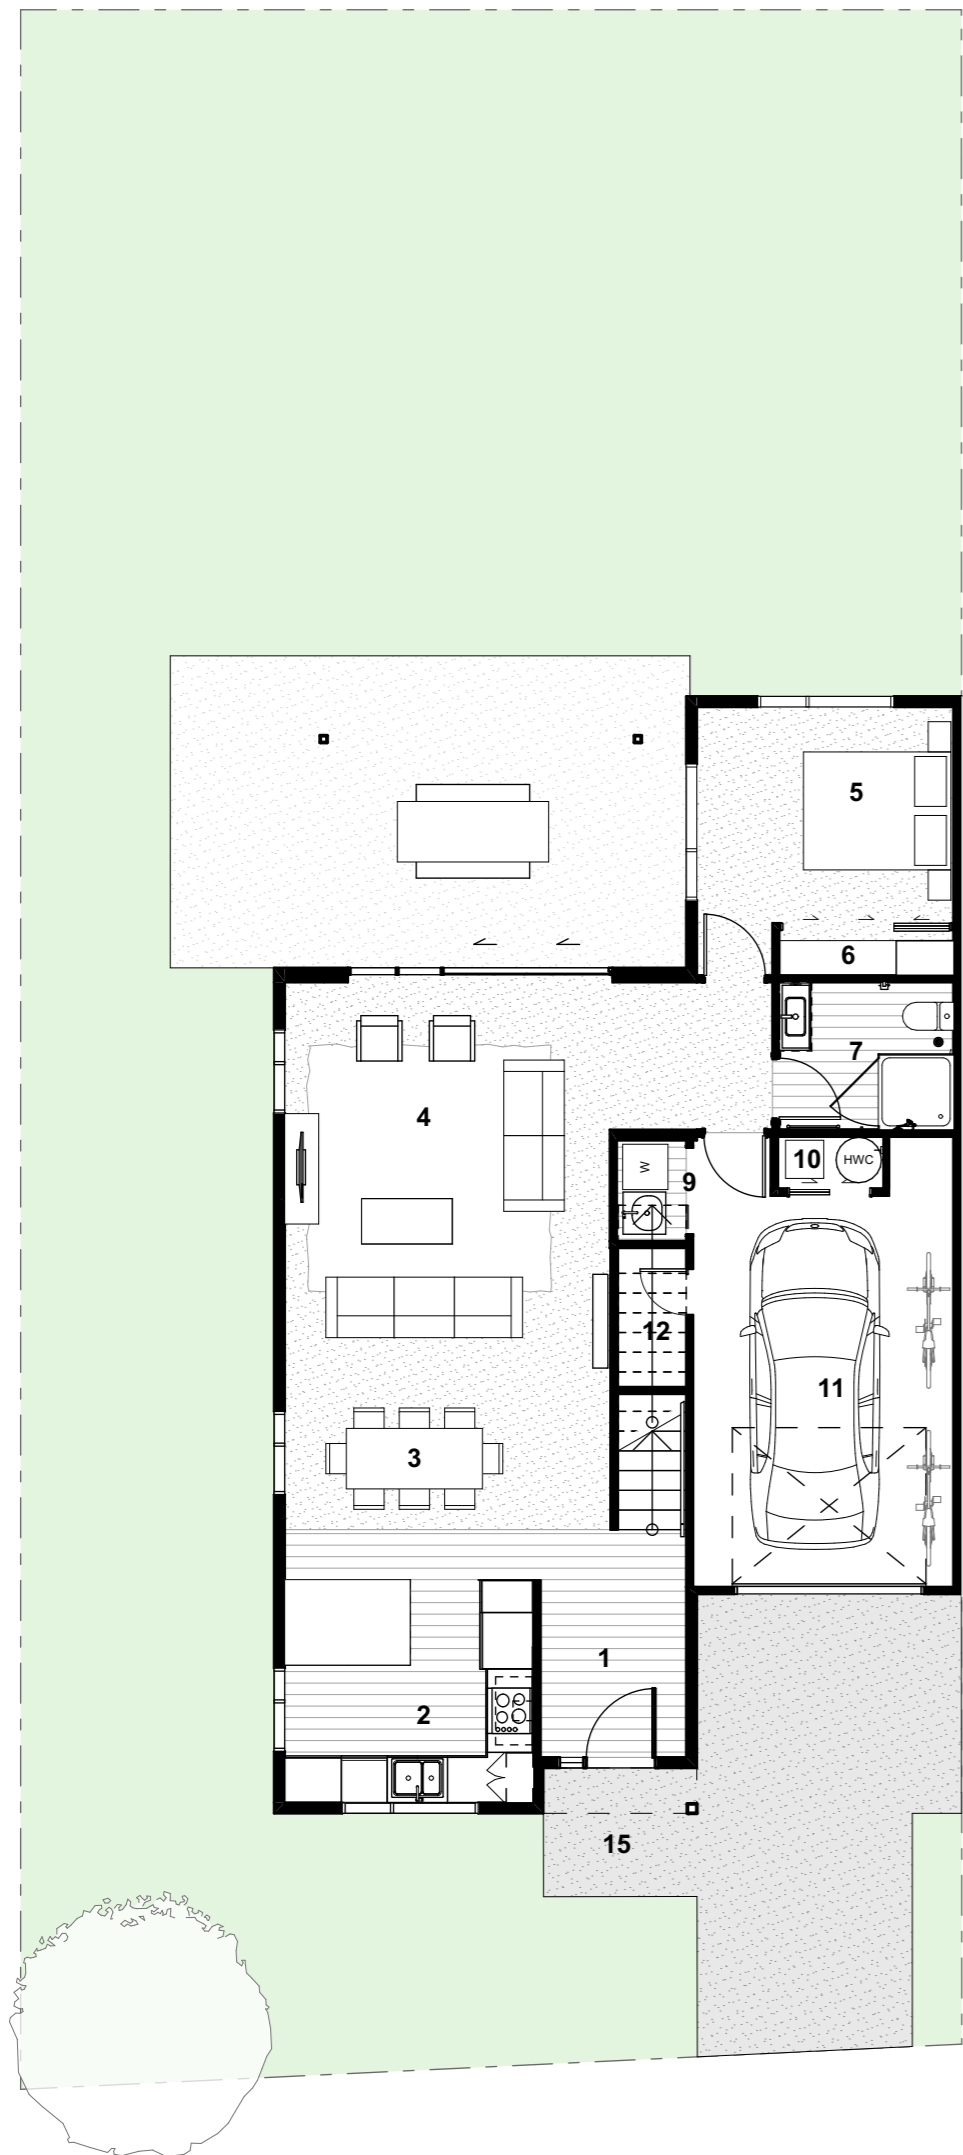

JTB ARCHITECTS  
jtbarchitects.co.nz

**Project Details**

**Tewa Banks**

Job Number 1947  
Project Address Jopp Street, Arrowtown

**Status**

**PRESENTATION PLANS**

Date 23/09/2024

**Drawing**

**House Type 5**

Scale 1:100 @ A3

Drawing ID Rev

**MM.1**